


Balustrada in forma de L cu prindere pe perete

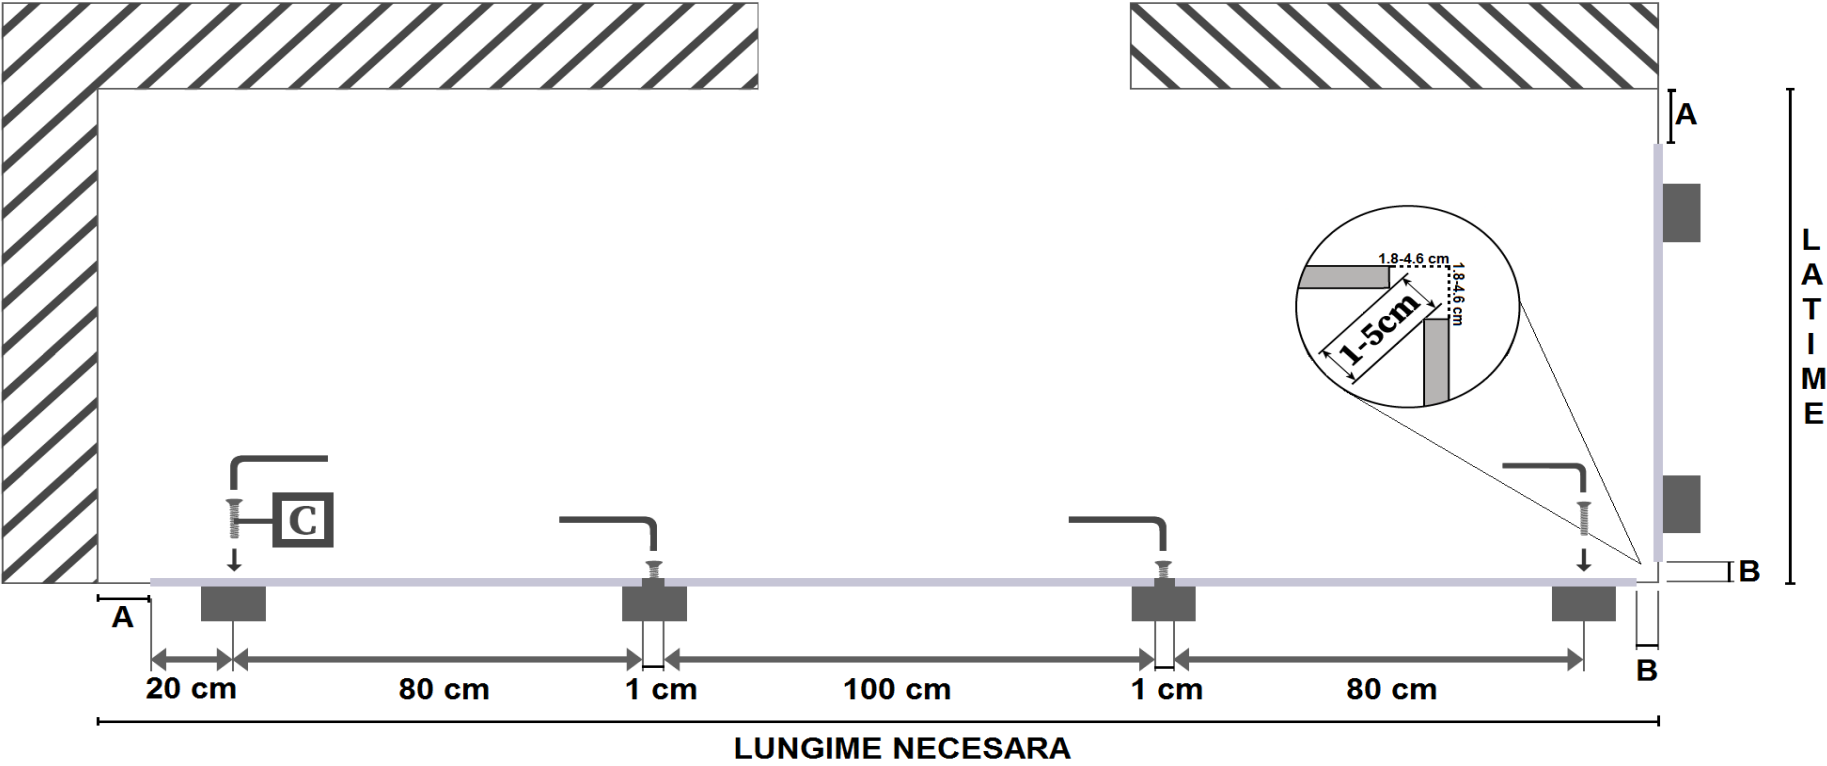

LUNGIME							
Numar panouri perforate	Numar panouri simple	Numar stalpi	Lungime necesara (cm)	A min (cm)	A max (cm)	B min (cm)	B max (cm)
2	0	3	204.4 - 215.2	2	10	1.4	4.2
2	1	4	305.4 - 316.2	2	10	1.4	4.2
2	2	5	406.4 - 417.2	2	10	1.4	4.2
2	3	6	507.4 - 518.2	2	10	1.4	4.2
2	4	7	608.4 - 619.2	2	10	1.4	4.2
2	5	8	709.4 - 720.2	2	10	1.4	4.2
2	6	9	810.4 - 821.2	2	10	1.4	4.2
2	7	10	911.4 - 922.2	2	10	1.4	4.2
2	8	11	1012.4 - 1023.2	2	10	1.4	4.2
2	9	12	1113.4 - 1124.2	2	10	1.4	4.2
2	10	13	1214.4 - 1225.2	2	10	1.4	4.2
2	11	14	1315.4 - 1326.2	2	10	1.4	4.2
2	12	15	1416.4 - 1427.2	2	10	1.4	4.2
2	13	16	1517.4 - 1528.2	2	10	1.4	4.2
2	14	17	1618.4 - 1629.2	2	10	1.4	4.2
2	15	18	1719.4 - 1730.2	2	10	1.4	4.2
2	16	19	1820.4 - 1831.2	2	10	1.4	4.2
2	17	20	1921.4 - 1932.2	2	10	1.4	4.2
2	18	21	2022.4 - 2033.2	2	10	1.4	4.2
2	19	22	2123.4 - 2134.2	2	10	1.4	4.2
2	20	23	2224.4 - 2235.2	2	10	1.4	4.2
2	21	24	2325.4 - 2336.2	2	10	1.4	4.2
2	22	25	2426.4 - 2437.2	2	10	1.4	4.2
2	23	26	2527.4 - 2538.2	2	10	1.4	4.2
2	24	27	2628.4 - 2639.2	2	10	1.4	4.2
2	25	28	2729.4 - 2740.2	2	10	1.4	4.2
2	26	29	2830.4 - 2841.2	2	10	1.4	4.2
2	27	30	2931.4 - 2942.2	2	10	1.4	4.2
2	28	31	3032.4 - 3043.2	2	10	1.4	4.2
2	29	32	3133.4 - 3144.2	2	10	1.4	4.2

LATIME							
Numar panouri perforate	Numar panouri simple	Numar stalpi	Latime necesara (cm)	A min (cm)	A max (cm)	B min (cm)	B max (cm)
2	0	3	204.4 - 215.2	2	10	1.4	4.2
2	1	4	305.4 - 316.2	2	10	1.4	4.2
2	2	5	406.4 - 417.2	2	10	1.4	4.2
2	3	6	507.4 - 518.2	2	10	1.4	4.2
2	4	7	608.4 - 619.2	2	10	1.4	4.2
2	5	8	709.4 - 720.2	2	10	1.4	4.2
2	6	9	810.4 - 821.2	2	10	1.4	4.2
2	7	10	911.4 - 922.2	2	10	1.4	4.2
2	8	11	1012.4 - 1023.2	2	10	1.4	4.2
2	9	12	1113.4 - 1124.2	2	10	1.4	4.2
2	10	13	1214.4 - 1225.2	2	10	1.4	4.2
2	11	14	1315.4 - 1326.2	2	10	1.4	4.2
2	12	15	1416.4 - 1427.2	2	10	1.4	4.2
2	13	16	1517.4 - 1528.2	2	10	1.4	4.2
2	14	17	1618.4 - 1629.2	2	10	1.4	4.2
2	15	18	1719.4 - 1730.2	2	10	1.4	4.2
2	16	19	1820.4 - 1831.2	2	10	1.4	4.2
2	17	20	1921.4 - 1932.2	2	10	1.4	4.2
2	18	21	2022.4 - 2033.2	2	10	1.4	4.2
2	19	22	2123.4 - 2134.2	2	10	1.4	4.2
2	20	23	2224.4 - 2235.2	2	10	1.4	4.2
2	21	24	2325.4 - 2336.2	2	10	1.4	4.2
2	22	25	2426.4 - 2437.2	2	10	1.4	4.2
2	23	26	2527.4 - 2538.2	2	10	1.4	4.2
2	24	27	2628.4 - 2639.2	2	10	1.4	4.2
2	25	28	2729.4 - 2740.2	2	10	1.4	4.2
2	26	29	2830.4 - 2841.2	2	10	1.4	4.2
2	27	30	2931.4 - 2942.2	2	10	1.4	4.2
2	28	31	3032.4 - 3043.2	2	10	1.4	4.2
2	29	32	3133.4 - 3144.2	2	10	1.4	4.2